



A FLOOR PLAN - UNIT 6
SCALE: 1/4" = 1'-0"

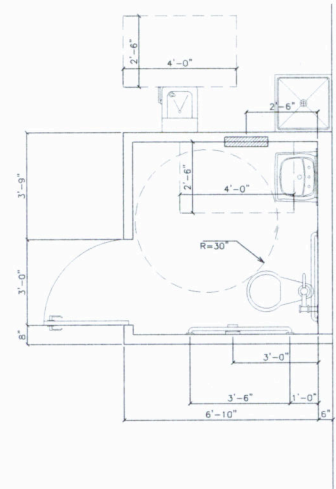

B ENLARGED R.R. PLAN
SCALE: 1/2" = 1'-0"

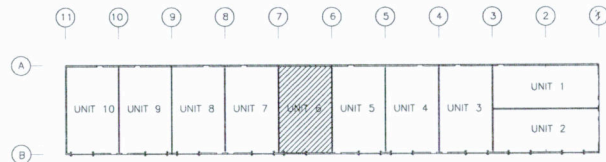

C KEY PLAN
SCALE: N.T.S.



**jmerc
DESIGN**
DRAFTING AND
DESIGN SERVICE

HOUSTON, TEXAS
JMERCDDESIGN@GMAIL.COM
936-792-0823

THESE DRAWINGS SHALL
REMAIN THE PROPERTY OF
JMERCD DESIGN. THEY MAY NOT
BE REPRODUCED OR
ALTERED IN ANY WAY
WITHOUT PRIOR WRITTEN
APPROVAL FROM AND WITH
APPROPRIATE COMPENSATION
TO JMERCD DESIGN.

UNIT 6 - Finish Out
451 W. Nolana - Commercial Plaza
Floor Plan
Pharr,
Texas

NO.	DATE	REVISIONS

Floor Plan
TITLE
03.15.08
ISSUE DATE
JOB NUMBER
Jmerc
DRAWN BY
CHECKED BY

SHEET NUMBER